


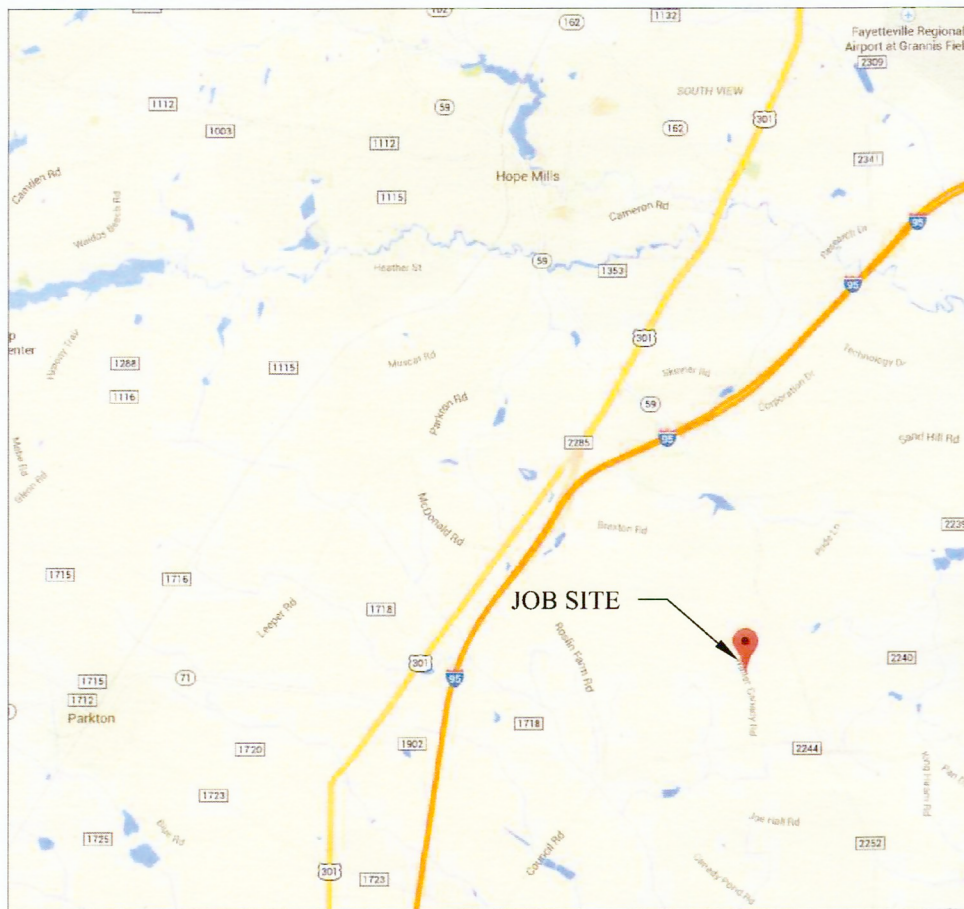



1 VICINITY MAP
NTS

3-21-17
EXTENSION/REVISION
ADDRESSING

PROJECT INFORMATION

LAND OWNER	Barker Gallberry Farms
APN: (formerly)	0422-51-1931
COUNTY:	Cumberland
ZONING:	RA
PARCEL ACREAGE	66
SOLAR AREA	45
SOLAR SYSTEM SIZE	6MW

CASE: 14-154

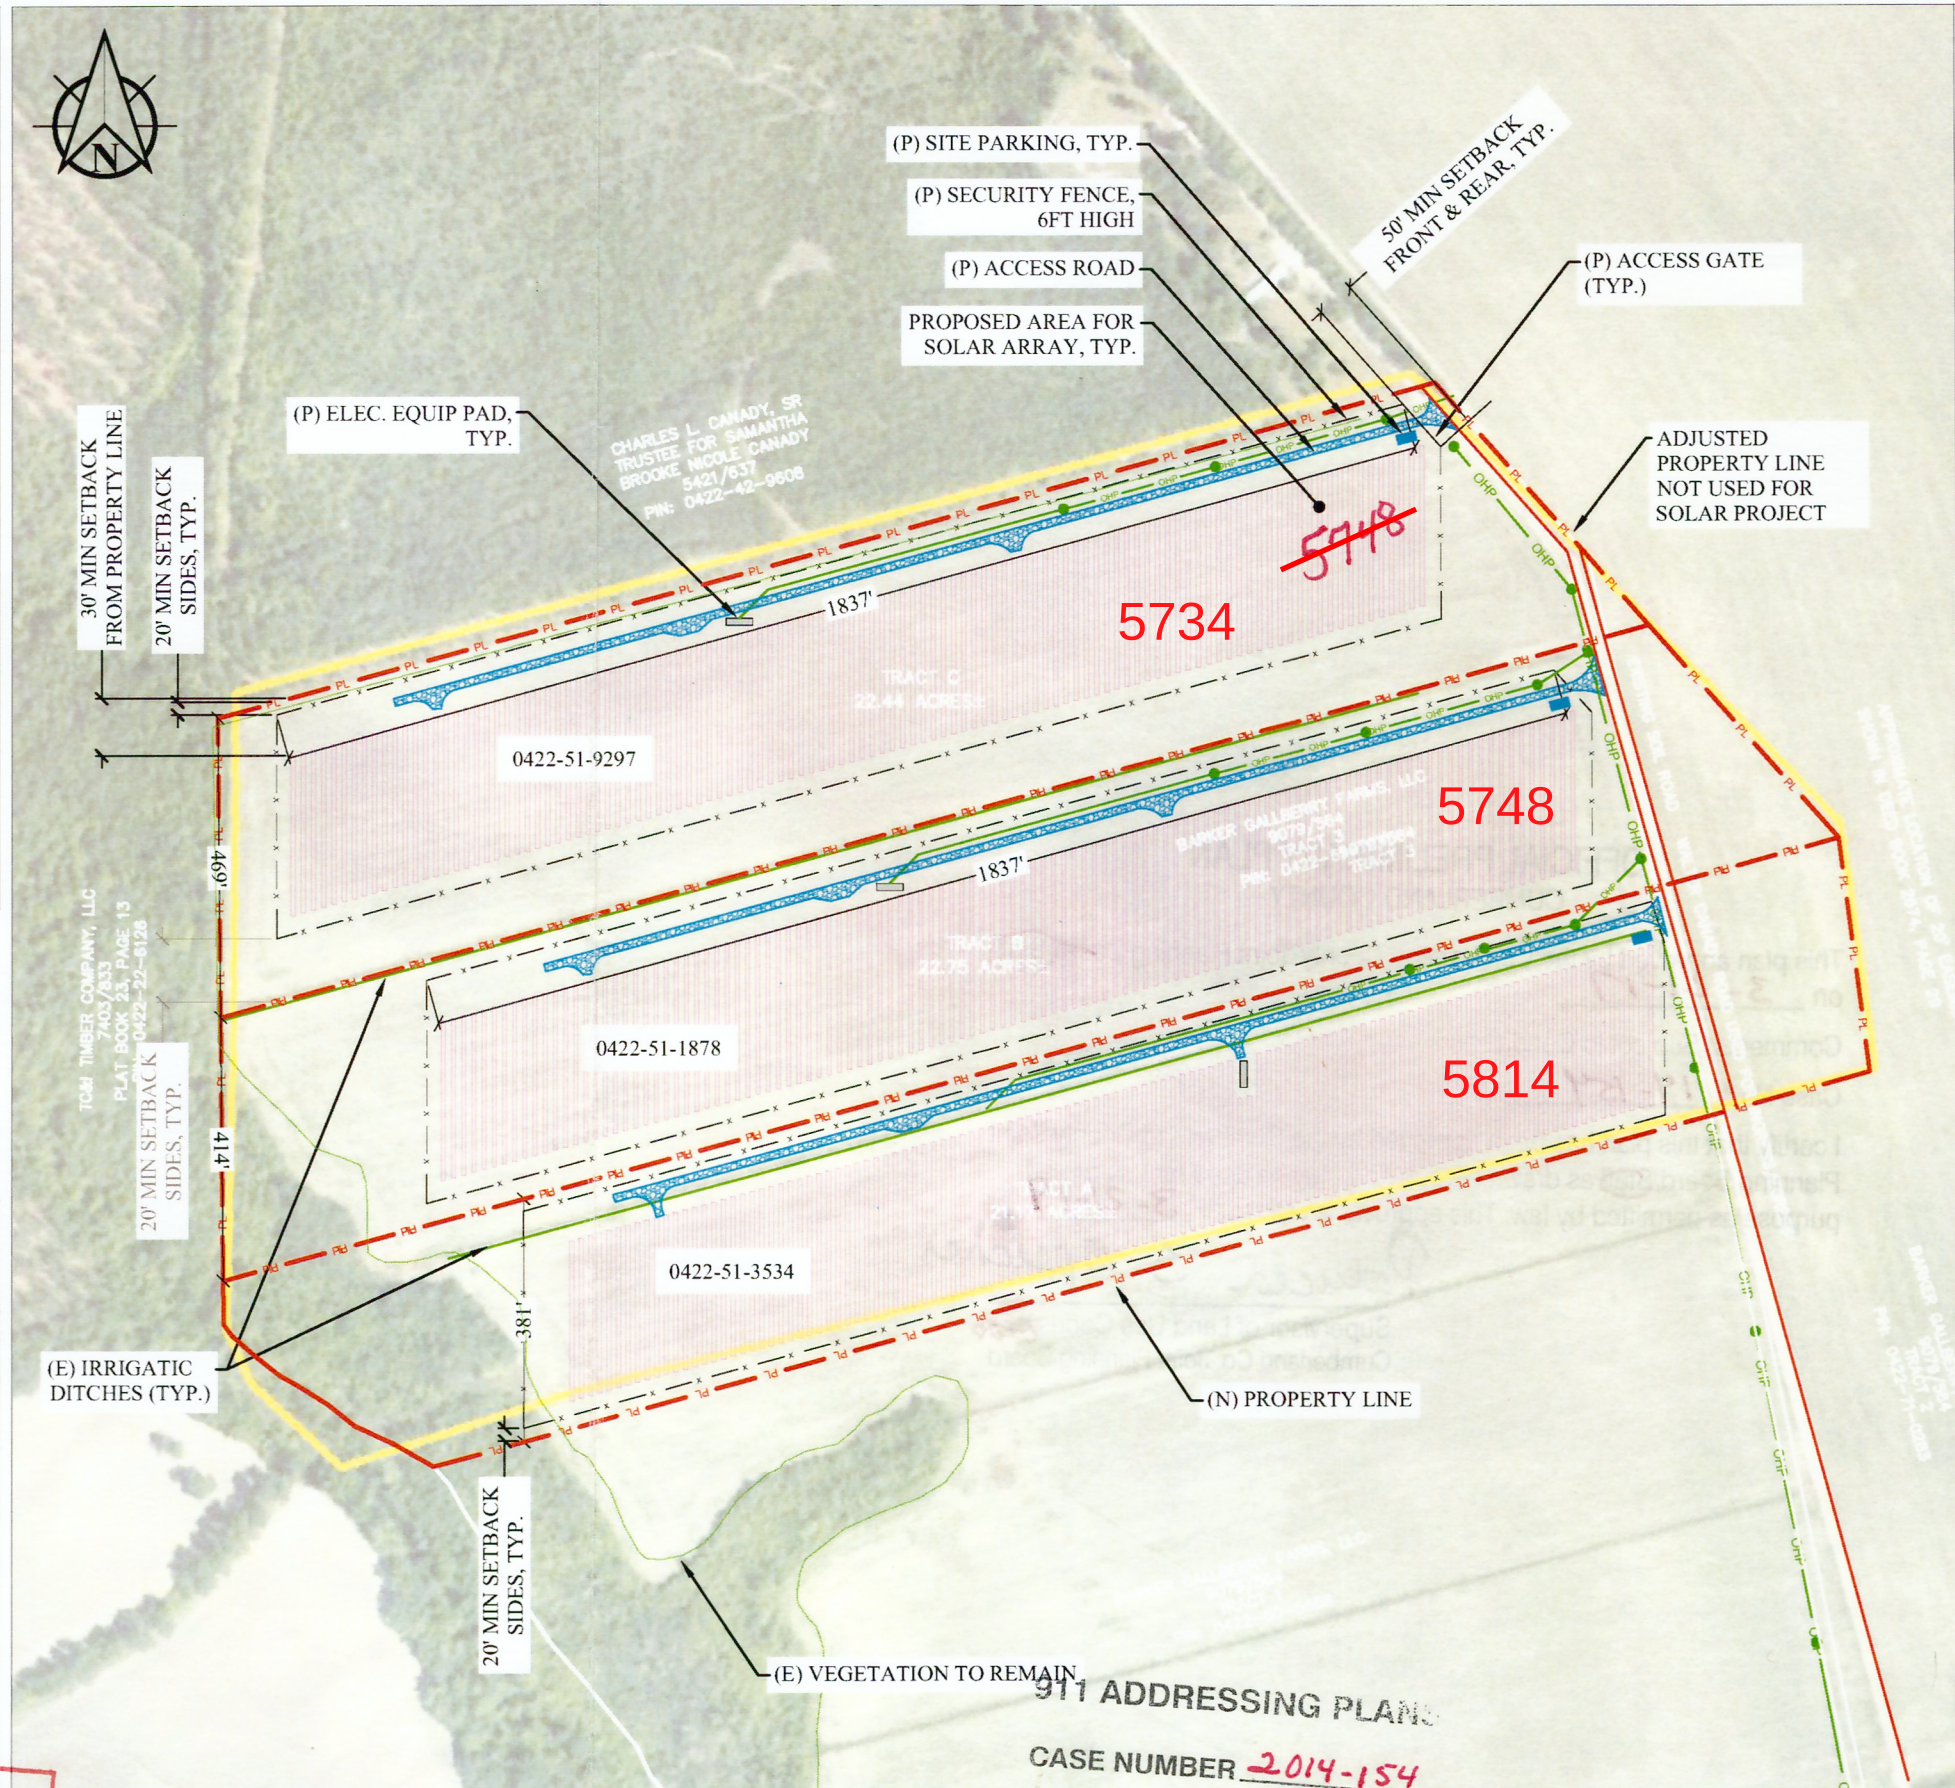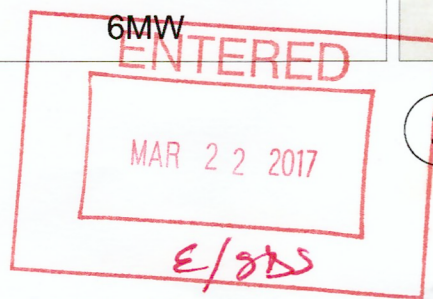

2 SITE PLAN - PROPOSED SOLAR ARRAY
Scale: 1"=300'

911 ADDRESSING PLAN

CASE NUMBER 2014-154

SUBD NAME Pristine Sun, LLC (20032)

PARCEL ID# 0422-51-1931

MAP (SHEET) 0422 (04)

COMPANY
RENESOLA ENERGY
1300 Clay Street, #550,
Oakland, CA 94612

ENGINEER'S STAMP
PRELIMINARY
NOT
FOR
CONSTRUCTION

PROJECT TITLE
**6MW
PHOTOVOLTAIC
ON GRID SYSTEM**

PROJECT NO. 20032
PROJECT ADDRESS
**Walter Canady Road
Hope Mills, NC 28348**

REV.	DATE	BY	DESCRIPTION
1	03/22/17	E/SJS	ENTERED

SHEET TITLE:
**SITE PLAN -
PROPOSED**
DRAWN BY: PRISTINE SUN, LLC
SHEET NO.: C1.0

SHEET SIZE:
11 x 17