




VICINITY MAP

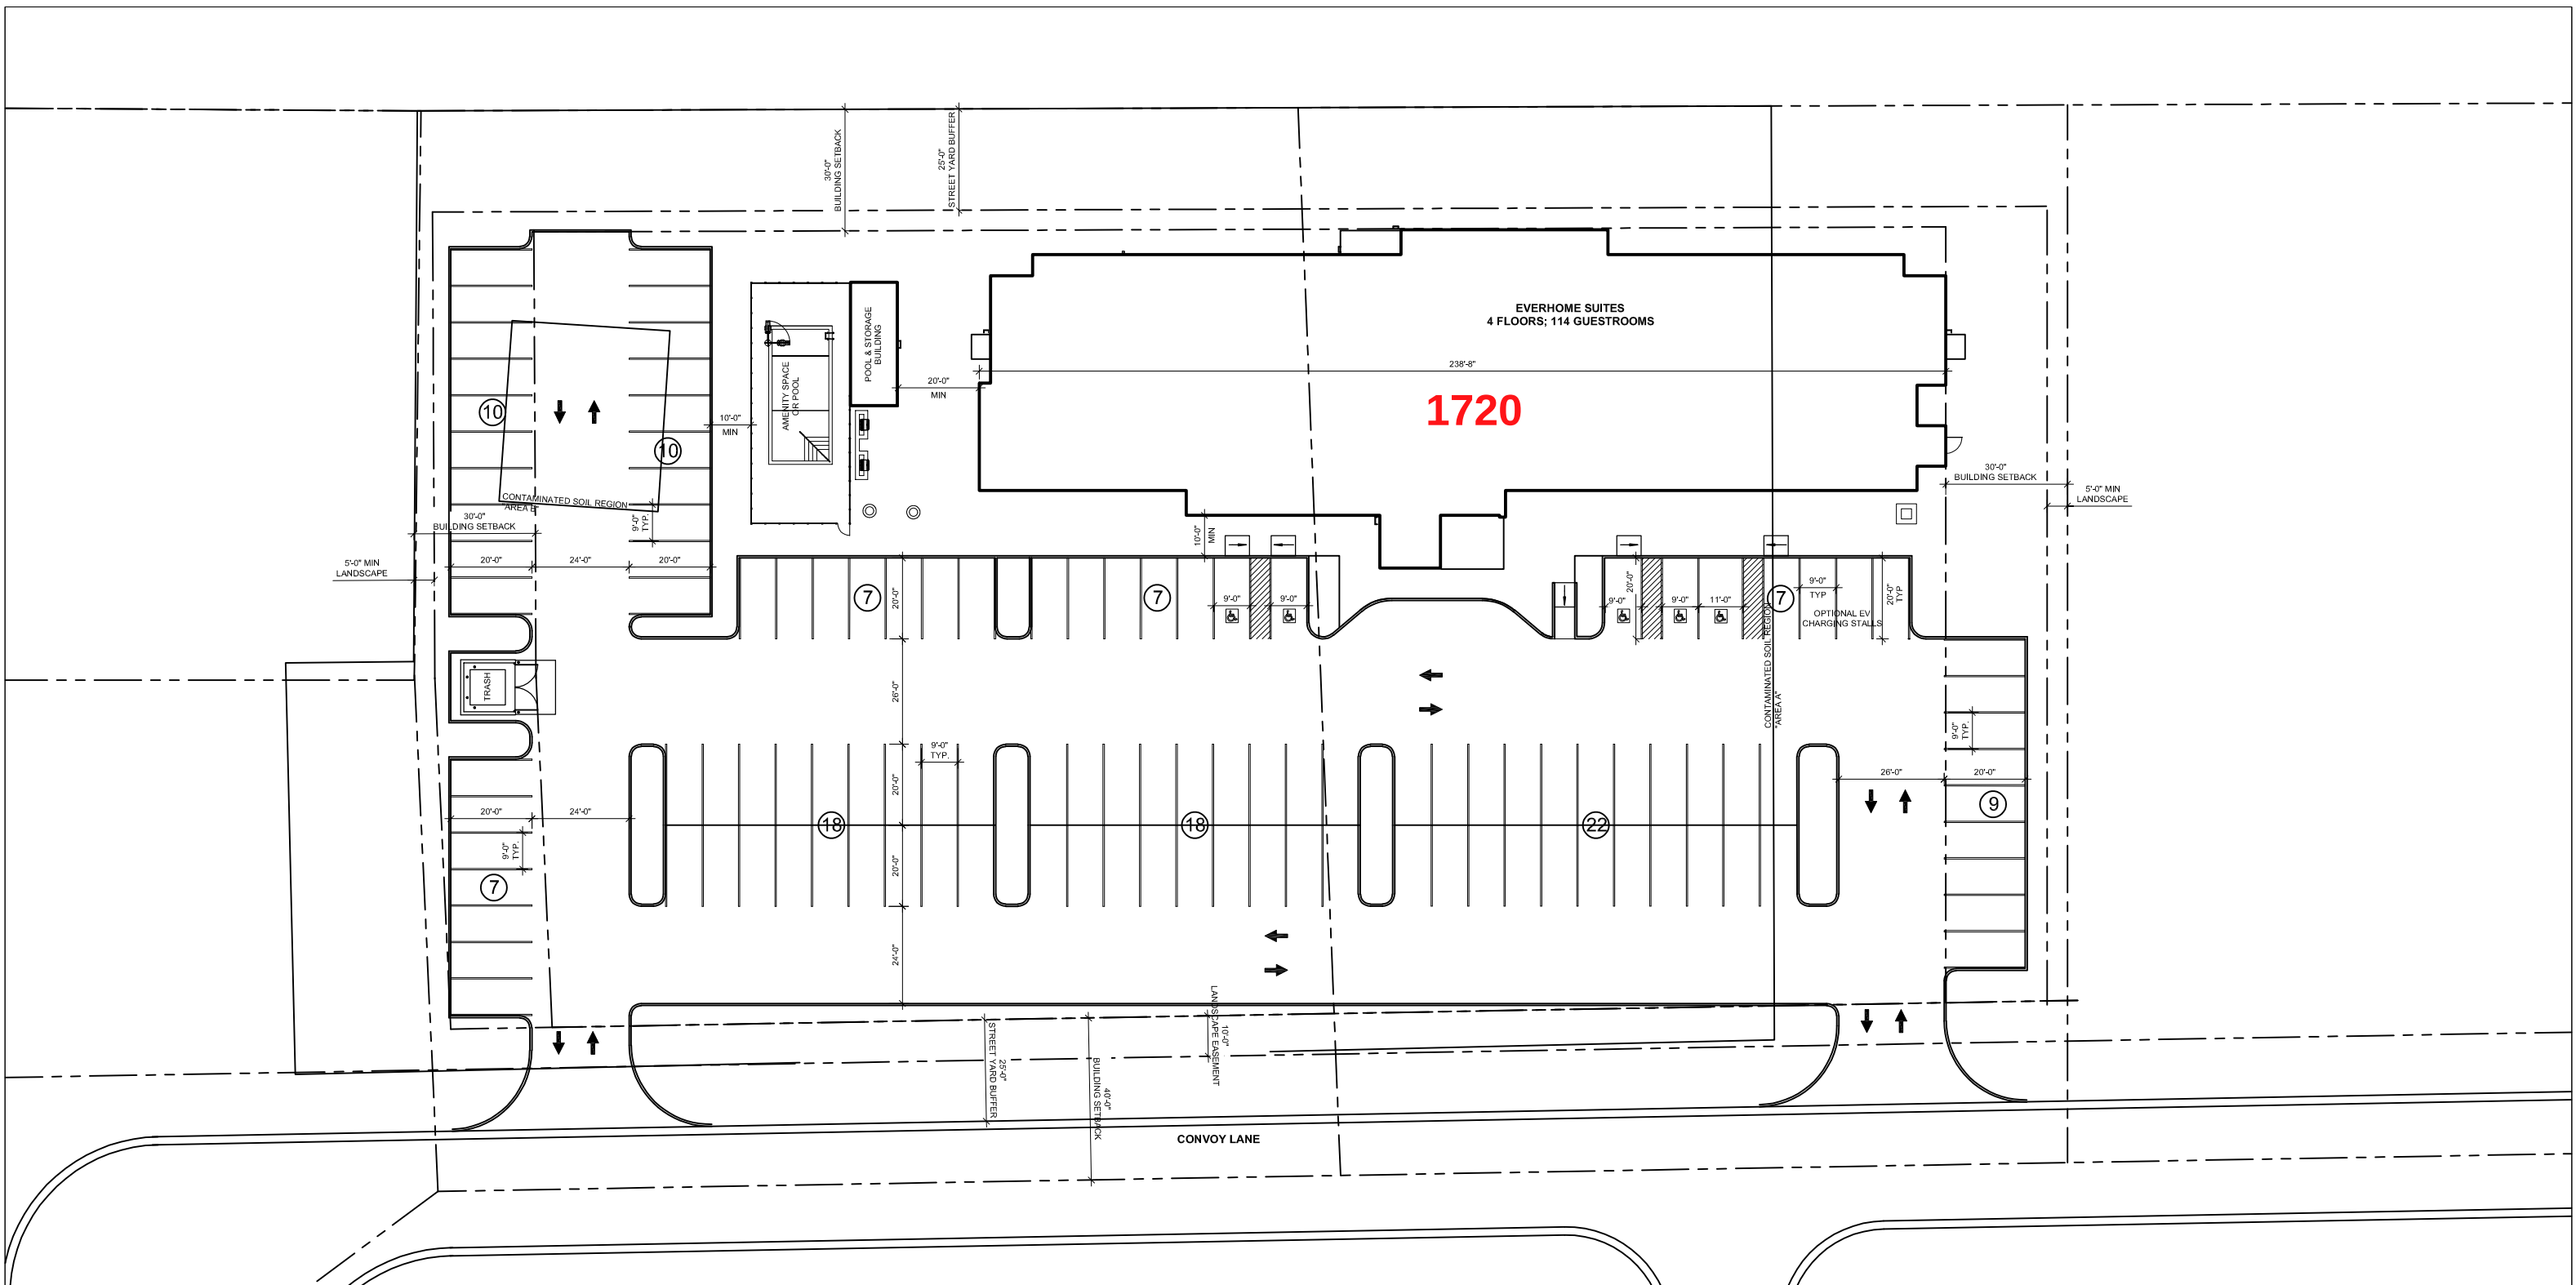

SITE MATRIX

SITE AREA	ROOM COUNT	FLOORS	REQUIRED TOTAL PARKING SPACES 1:1 RATIO	
2.32 ACRES	114	4	114	
			STALL SIZE	PROVIDED SPACES
STANDARD SPACES			9' x 18'	110
COMPACT SPACES			8' x 16'	X
*ACCESSIBLE SPACES			14' x 18'	4
*VAN ACCESSIBLE SPACES			18' x 18'	1
TOTAL SHOWN				115

NOTE: ARCHITECTURAL SITE PLAN IS FOR GRAPHIC REPRESENTATION ONLY. THE INFORMATION SHOWN IS BASED ON TYPICAL PARKING AND SITE DESIGN REQUIREMENTS. CIVIL RELATED DESIGN (PEDESTRIAN SITE AND BUILDING ACCESS, LANDSCAPING, TURN RADIUS, CURBS & GUTTERS, AND DRIVE MATERIALS) SHALL BE DEFINED AND INCLUDED BY CIVIL ENGINEER IN SEPARATE PACKAGE.

PRELIMINARY SITE PLAN



EVERHOME SUITES
FAYETTEVILLE, NC

OPTION
4.1
08/19/22

AP20247