


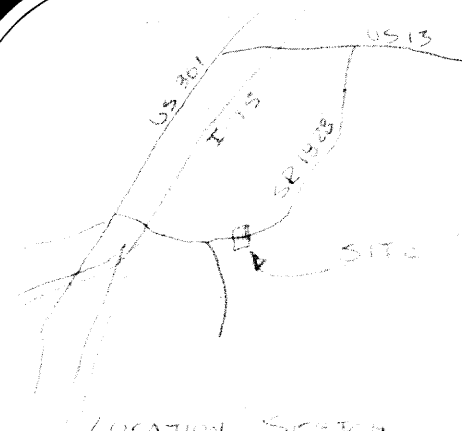


State of North Carolina, Cumberland County.
I, Gary M. Butler, certify that this map was (Drawn by me / Drawn under my supervision) from
(An actual survey by me / An actual survey made under my supervision) (Deed description re-
corded in book (AS SHOWN) / that the ratio of precision as calculated by latitudes and
departures is 1:5,000 / that the boundaries not surveyed are shown as broken lines plotted from
information found in deed book (AS SHOWN) / that this map was prepared in accordance with G.S.
47-30 as amended. Witness my hand and seal this 26th day of MARCH, 1986.

Gary M. Butler RLS 1490

I, Mary Jo Butler, a notary public of the county and state aforesaid, certify that Gary M. Butler, a
registered land surveyor, personally appeared before me this day and acknowledged the execution of
the foregoing instrument. Witness my hand and official stamp or seal this 26th day of MARCH, 1986.

Mary Jo Butler N.P.
My commission expires August 16, 1989

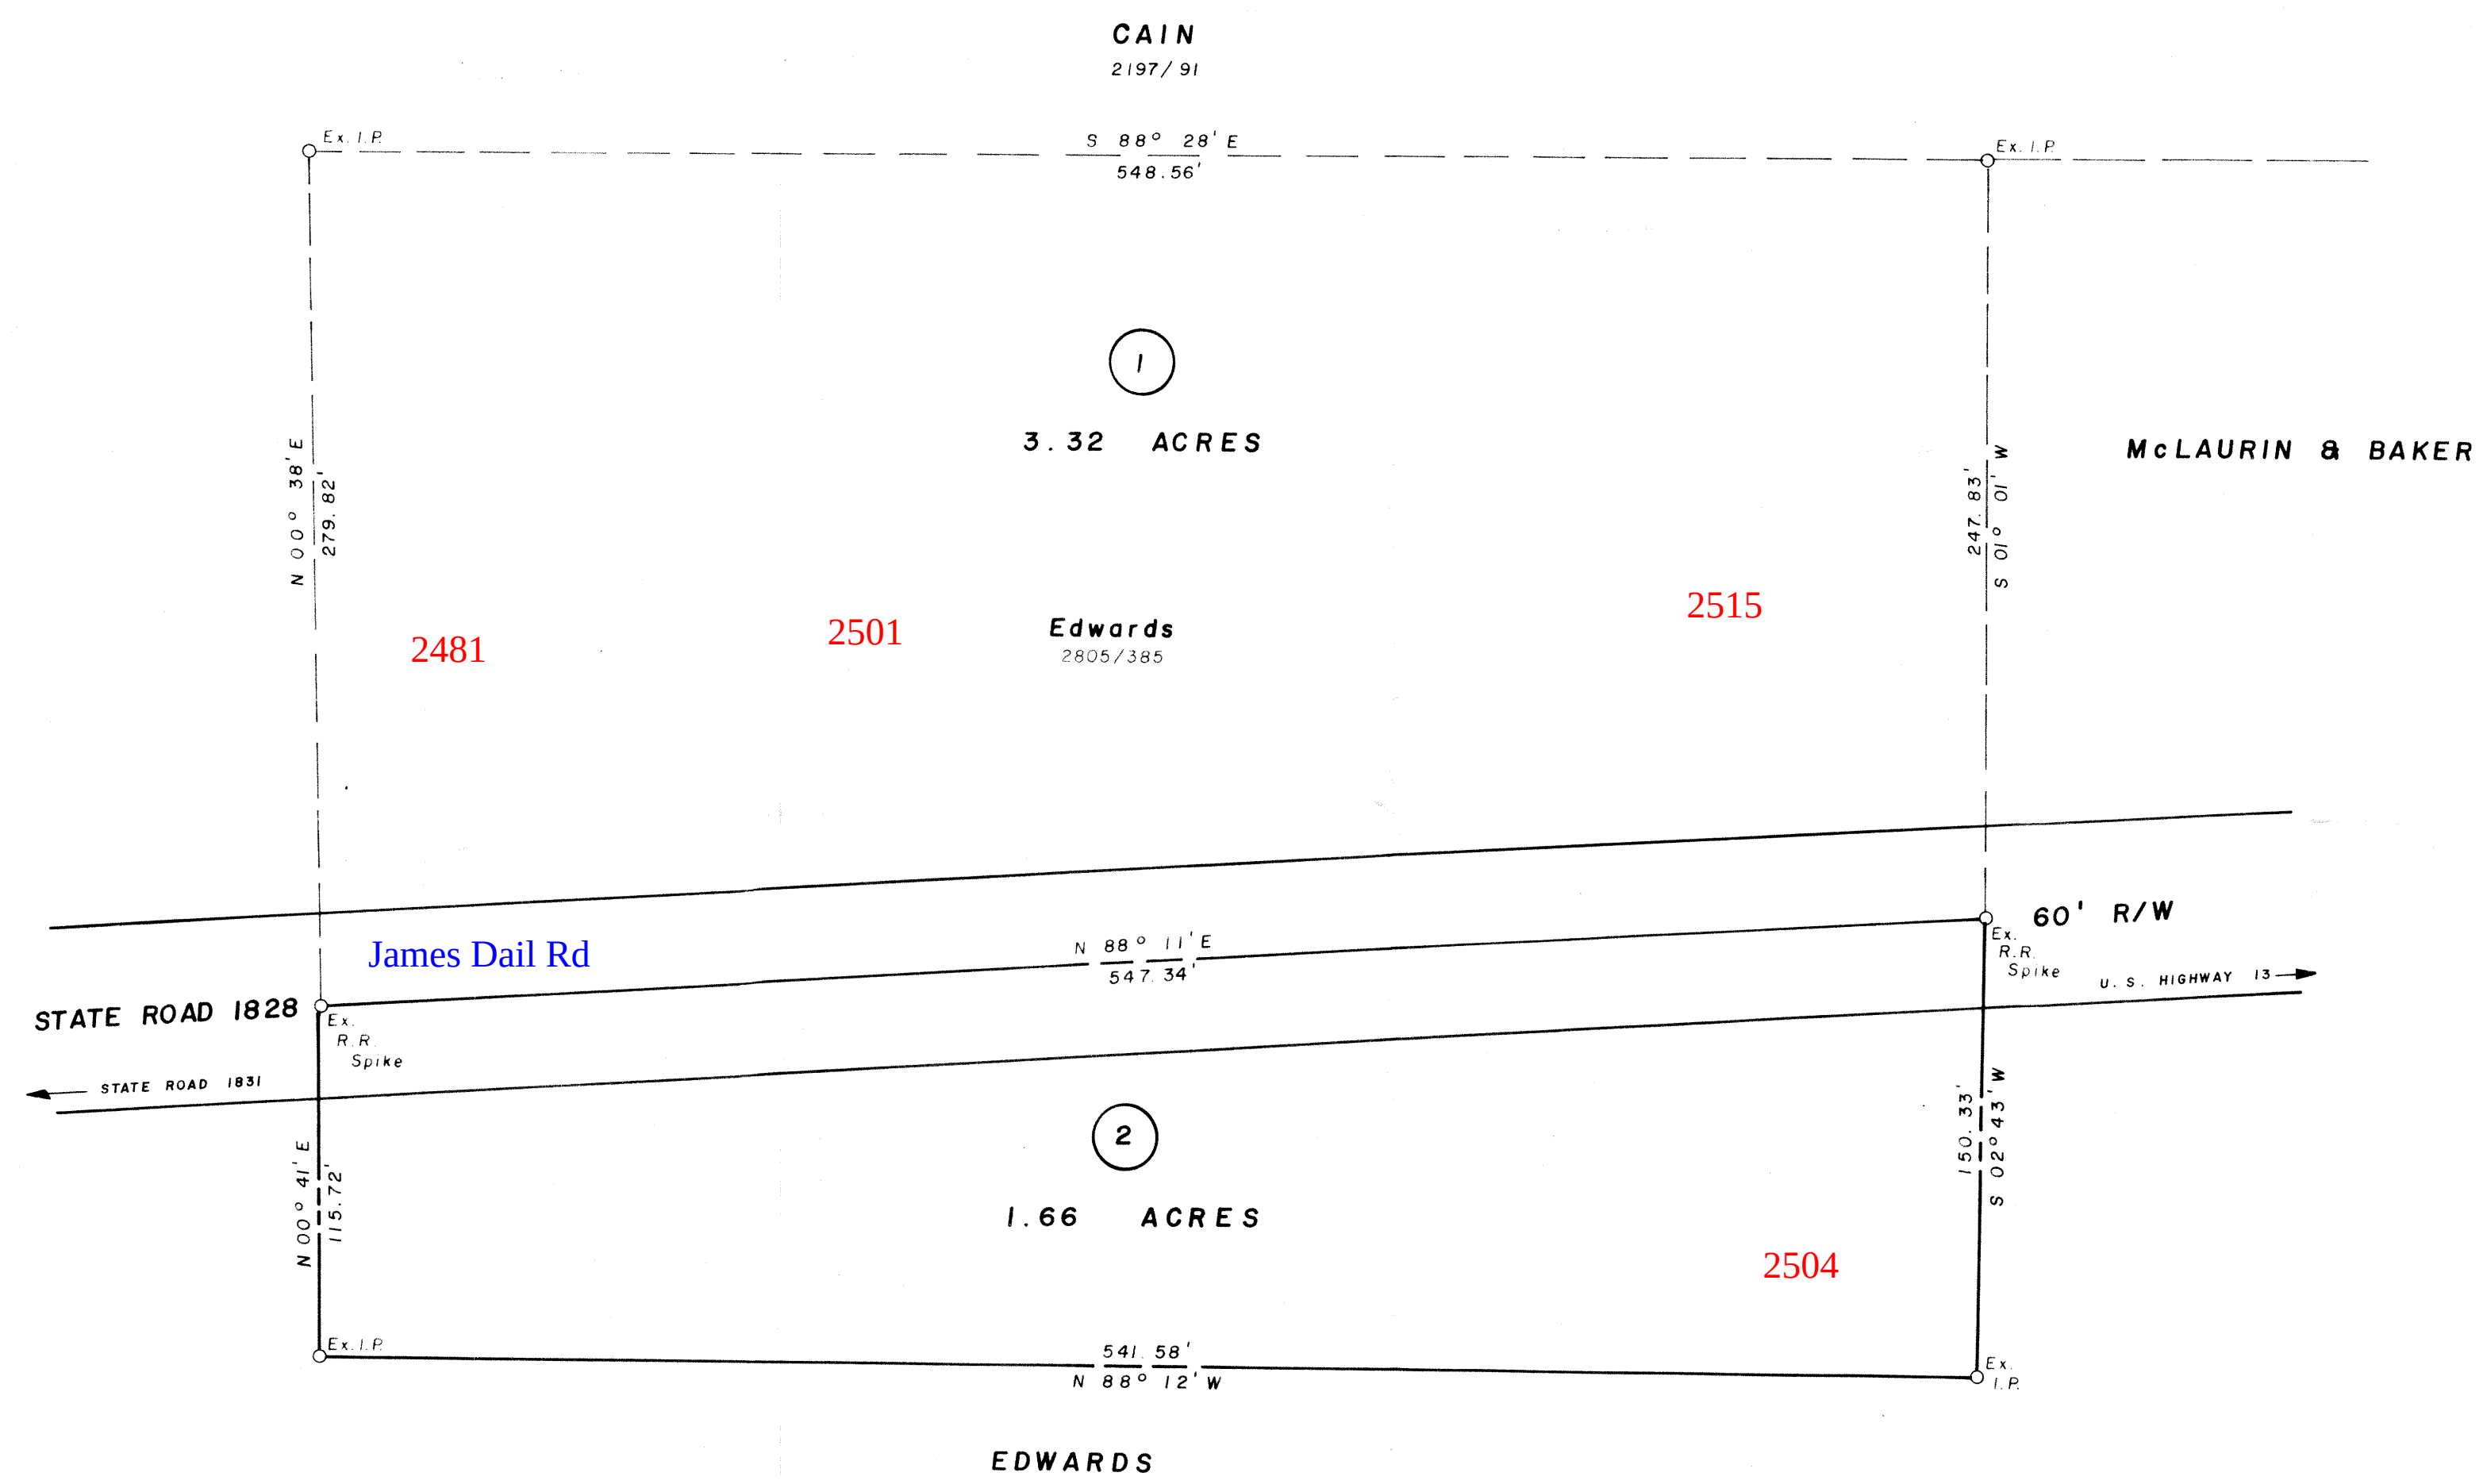

final plot
4-16-86

Surveyed for BRUCE EDWARDS
Eastover Township
Cumberland County
Near Fayetteville North Carolina
Scale 1" = 50' March 26, 1986
Gary M. Butler L-1490

